


Shown with:
Posts: Dark Brown
Components: Sand
Rotomolded Plastics: Green
Sheet Plastics: Dark Brown/Sand
2-Color Plastics: Dark Brown/Sand
Decks: Brown
Glide Slide: Green

Drawing # C18425CH
September 14, 2018
Alex Beron, Associate
Designed for children ages: 2-12




Pleasanton Park
BEYOND IN KIND OPTION

Since 1979
dave bang
associates, inc.

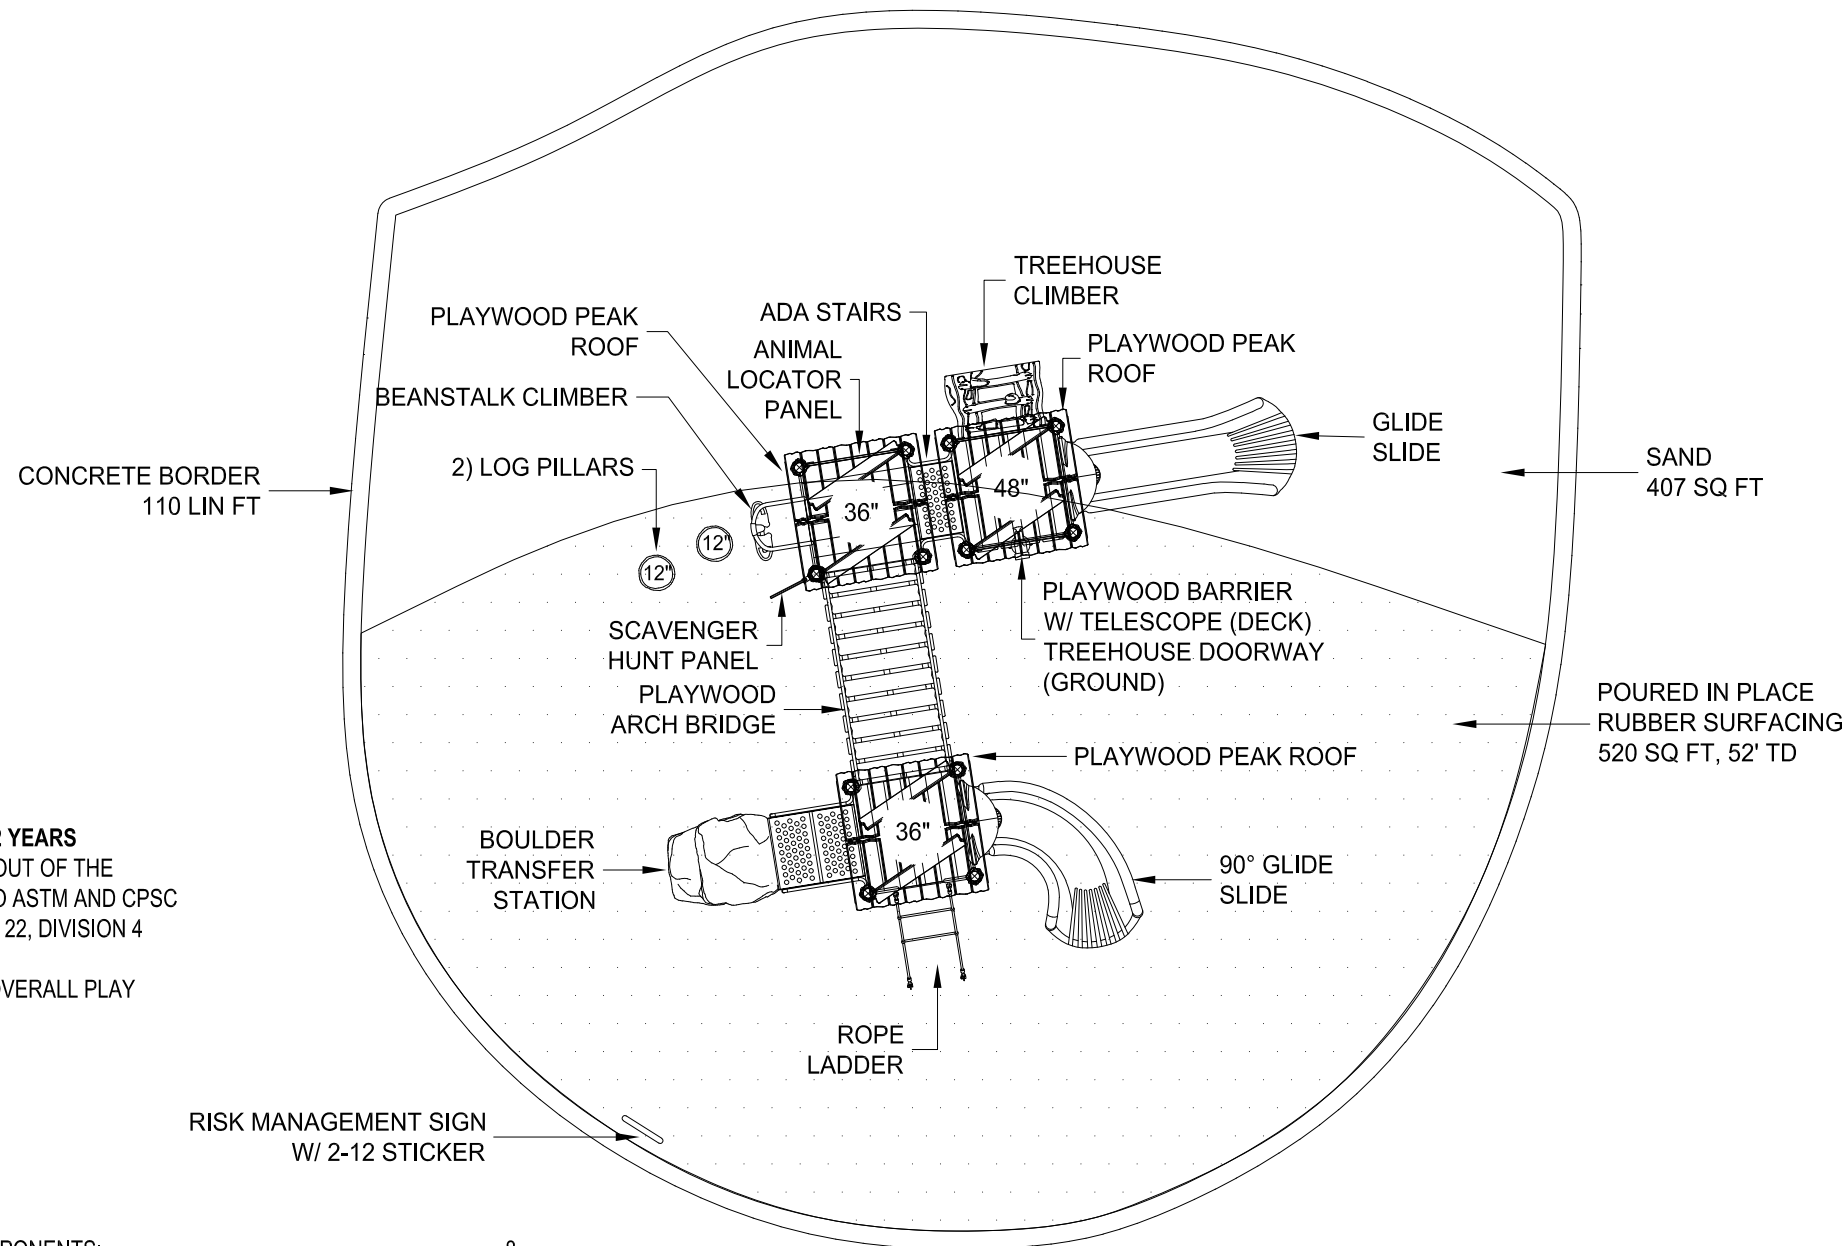

RECOMMENDED AGES: 2-12 YEARS
 PLAY STRUCTURE AND LAYOUT OF THE COMPONENTS CONFORM TO ASTM AND CPSC GUIDELINES AND CCR TITLE 22, DIVISION 4 CHAPTER 22.
 CRITICAL FALL HEIGHT OF OVERALL PLAY AREA: 48"

TOTAL ELEVATED PLAY COMPONENTS:	8		
TOTAL ELEVATED PLAY COMPONENTS ACCESSIBLE BY RAMP:	0	REQUIRED:	0
TOTAL ELEVATED PLAY COMPONENTS ACCESSIBLE BY TRANSFER:	6	REQUIRED:	4
TOTAL ACCESSIBLE GROUND LEVEL COMPONENTS SHOWN:	3	REQUIRED:	3
TOTAL ACCESSIBLE GROUND LEVEL COMPONENTS OF DIFFERENT TYPES:	3	REQUIRED:	3

 

2018 CHALLENGERS

SITE PLAN
PROJECT NO: C18425CH
DATE: 14-SEPT-18
SCALE: 3/16" = 1'-0"
DRAWN BY: Marilyn Allen



PLEASANTON PARK
 BEYOND IN KIND OPTION

