

# DAWNWOOD LADERA RANCH SITE PLAN

ADA ACCESSIBILITY GUIDELINE - ADAAG CONFORMANCE

ELEVATED	ACCESSIBLE	RAMP ACCESSIBLE	GROUND	TYPES
9	8/5	0	11/3	0/3




## GENERAL NOTES:

This Preliminary Site Plan is based on measurements that were provided in the initial planning phase. All dimensions must be verified prior to the submission of a purchase order. Playcraft Systems will not be held responsible for any discrepancies between actual dimensions and dimensions submitted in the planning phase.

The Minimum Use Zone for a play structure is based on the product design at the time of proposal. Components and structure designs may be subject to change which may affect dimensions. Therefore, before preparing the site, we strongly recommend obtaining final drawings from the factory (available after the order is placed and included in the Assembly Manual).

**WARNING:** Accessible safety surfacing material is required beneath and around this equipment that has a critical height value (Fall Height) appropriate for the highest accessible part of this equipment. Refer to the CPSC'S Handbook For Public Playground Safety, Section 4: Surfacing.

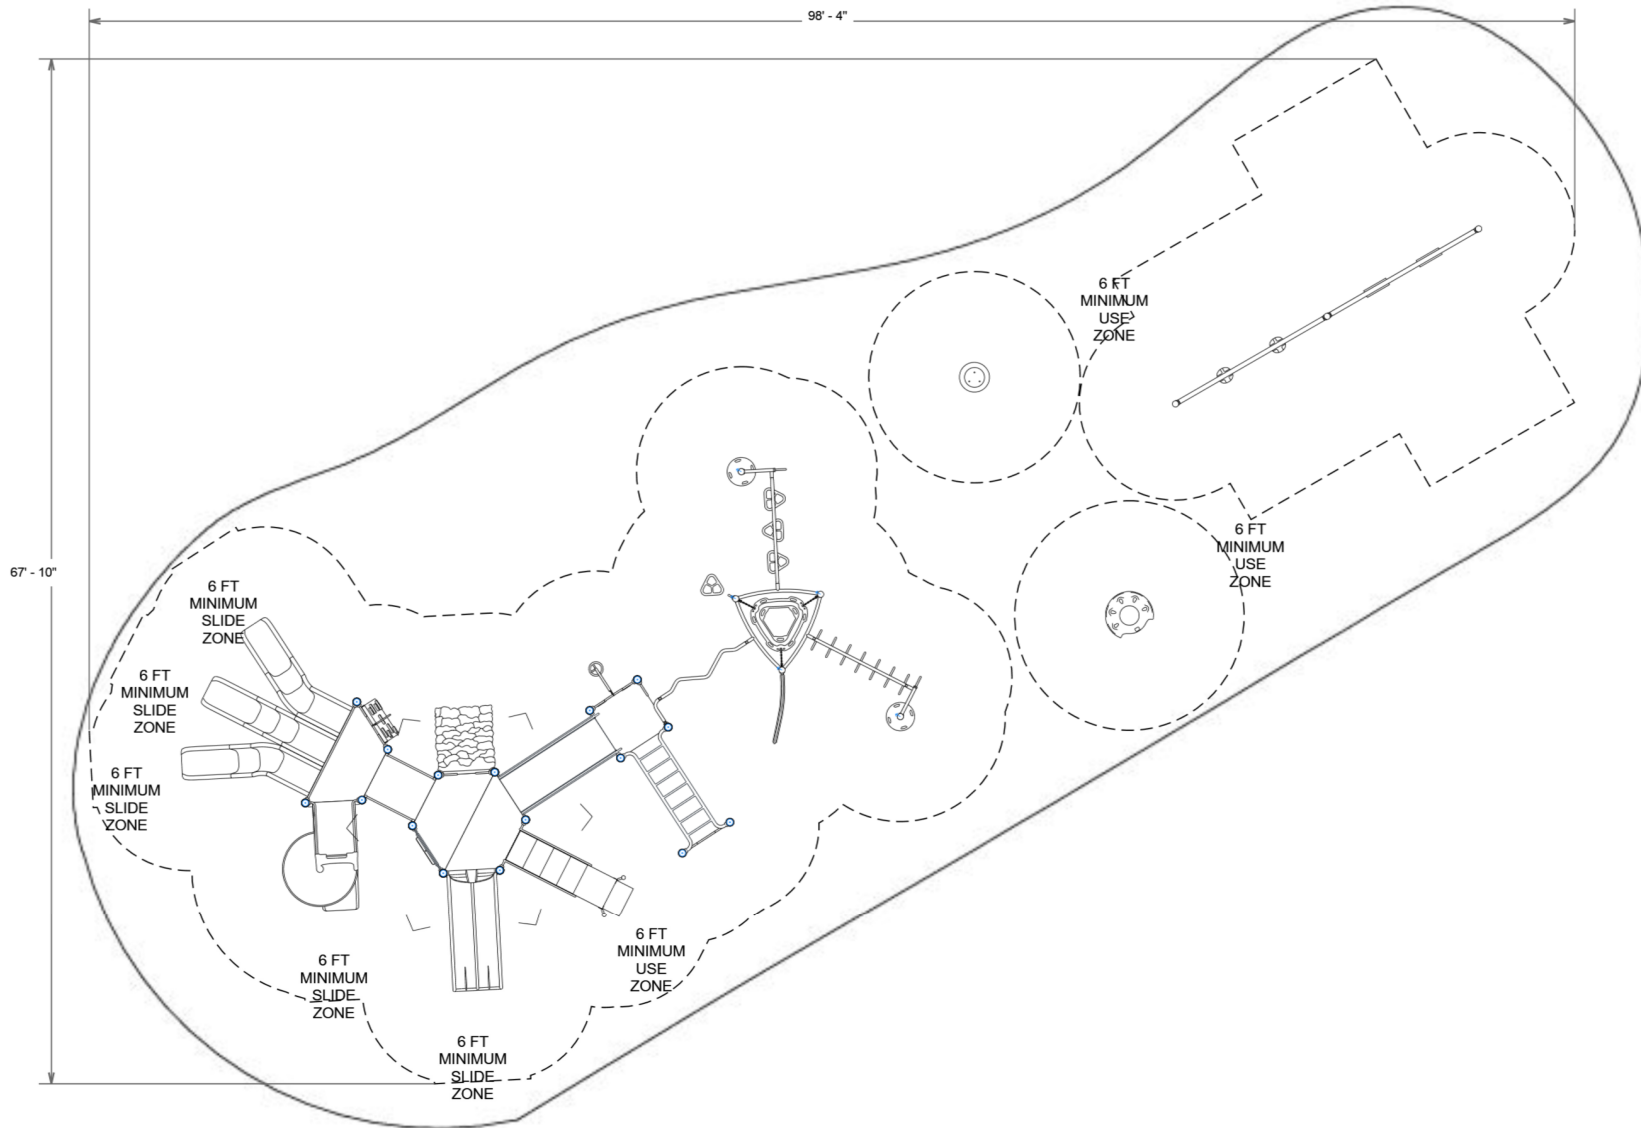

PROJECT#: PAC181B57BB

DATE: 1/29/2019 | DRAWN BY: CMG

MIN. USE ZONE: 99' x 68'

PLAYCRAFT REP:

**Pacific Play Systems, Inc.**

**DAWNWOOD LADERA RANCH**  
**SW VIEW**

**RH5**

FOR KIDS  
AGES  
5-12



STRUCTURE#: R5H25266B  
PROJECT#: PAC181B57BB  
DATE: 1/29/2019 | DRAWN BY: CMG

**DAWNWOOD LADERA RANCH**  
**SE VIEW**

**RH5**

FOR KIDS  
AGES  
5-12



STRUCTURE#: R5H25266B

PROJECT#: PAC181B57BB

DATE: 1/29/2019 | DRAWN BY: CMG

**DAWNWOOD LADERA RANCH**  
**NE VIEW**

**RH5**

FOR KIDS  
AGES  
5-12



STRUCTURE#: R5H25266B

PROJECT#: PAC181B57BB

DATE: 1/29/2019 | DRAWN BY: CMG

**DAWNWOOD LADERA RANCH**  
**NW VIEW**

**RH5**

FOR KIDS  
AGES  
5-12




STRUCTURE#: R5H25266B  
PROJECT#: PAC181B57BB  
DATE: 1/29/2019 | DRAWN BY: CMG

**DAWNWOOD LADERA RANCH**  
**SW VIEW**

**RH5**

FOR KIDS  
AGES  
5-12

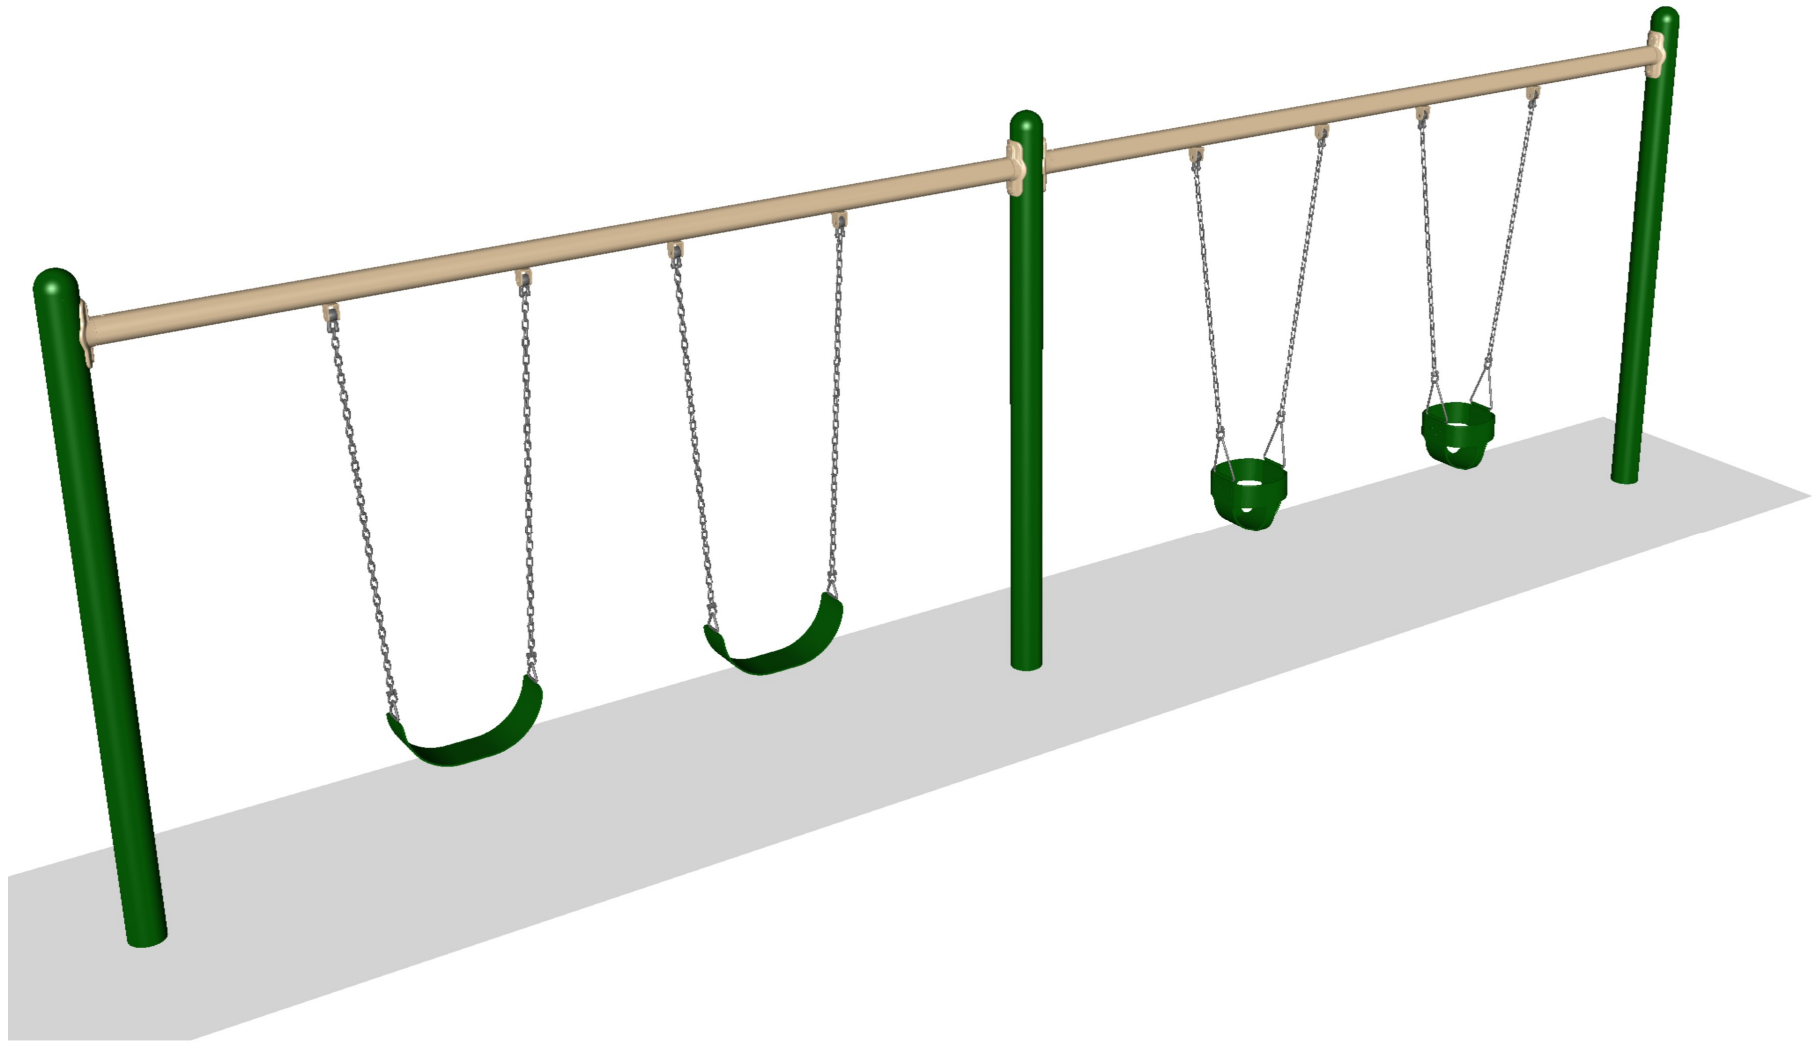

STRUCTURE#: FREPC2181


PROJECT#: PAC181B57BB

DATE: 1/29/2019 | DRAWN BY: CMG

**DAWNWOOD LADERA RANCH**  
**SW VIEW**

**RH5**

FOR KIDS  
AGES  
5-12

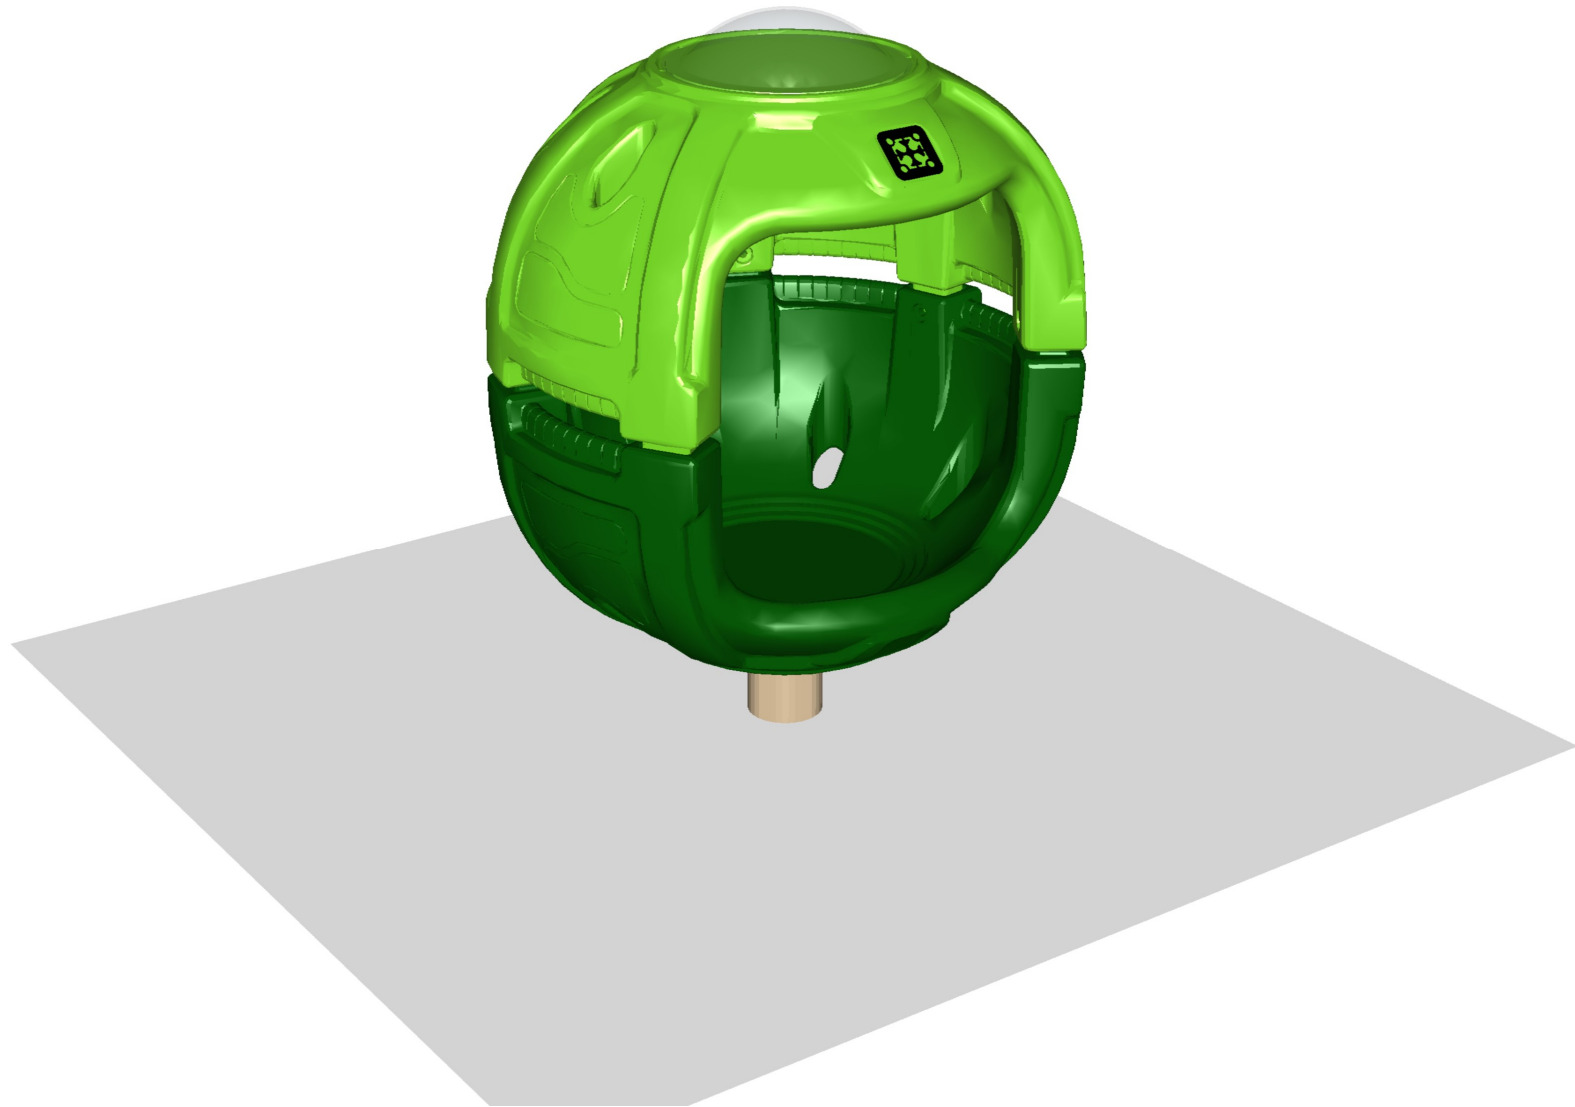

STRUCTURE#: FREPC2478


PROJECT#: PAC181B57BB

DATE: 1/29/2019 | DRAWN BY: CMG

**DAWNWOOD LADERA RANCH**  
**SW VIEW**



FOR KIDS  
AGES  
2-12

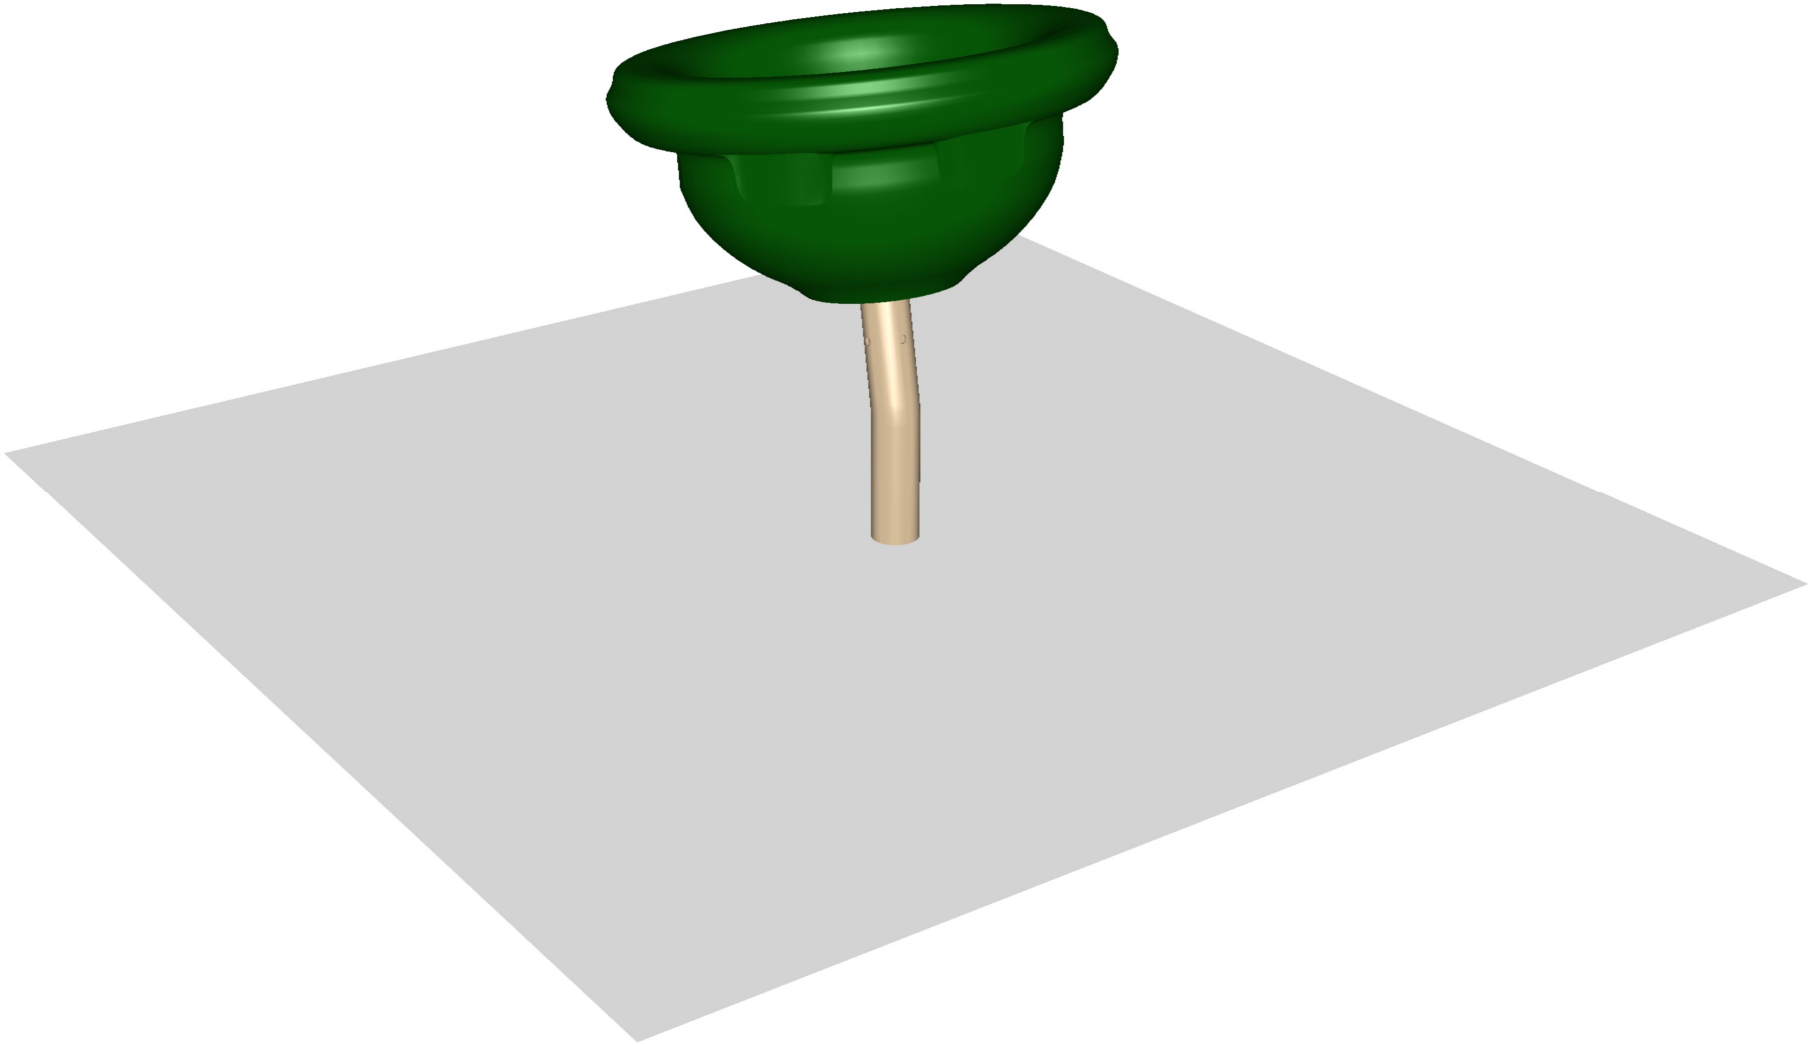

STRUCTURE#: FREPC2457  
PROJECT#: PAC181B57BB  
DATE: 1/29/2019 | DRAWN BY: CMG