


LADERA RANCH CAPE COD

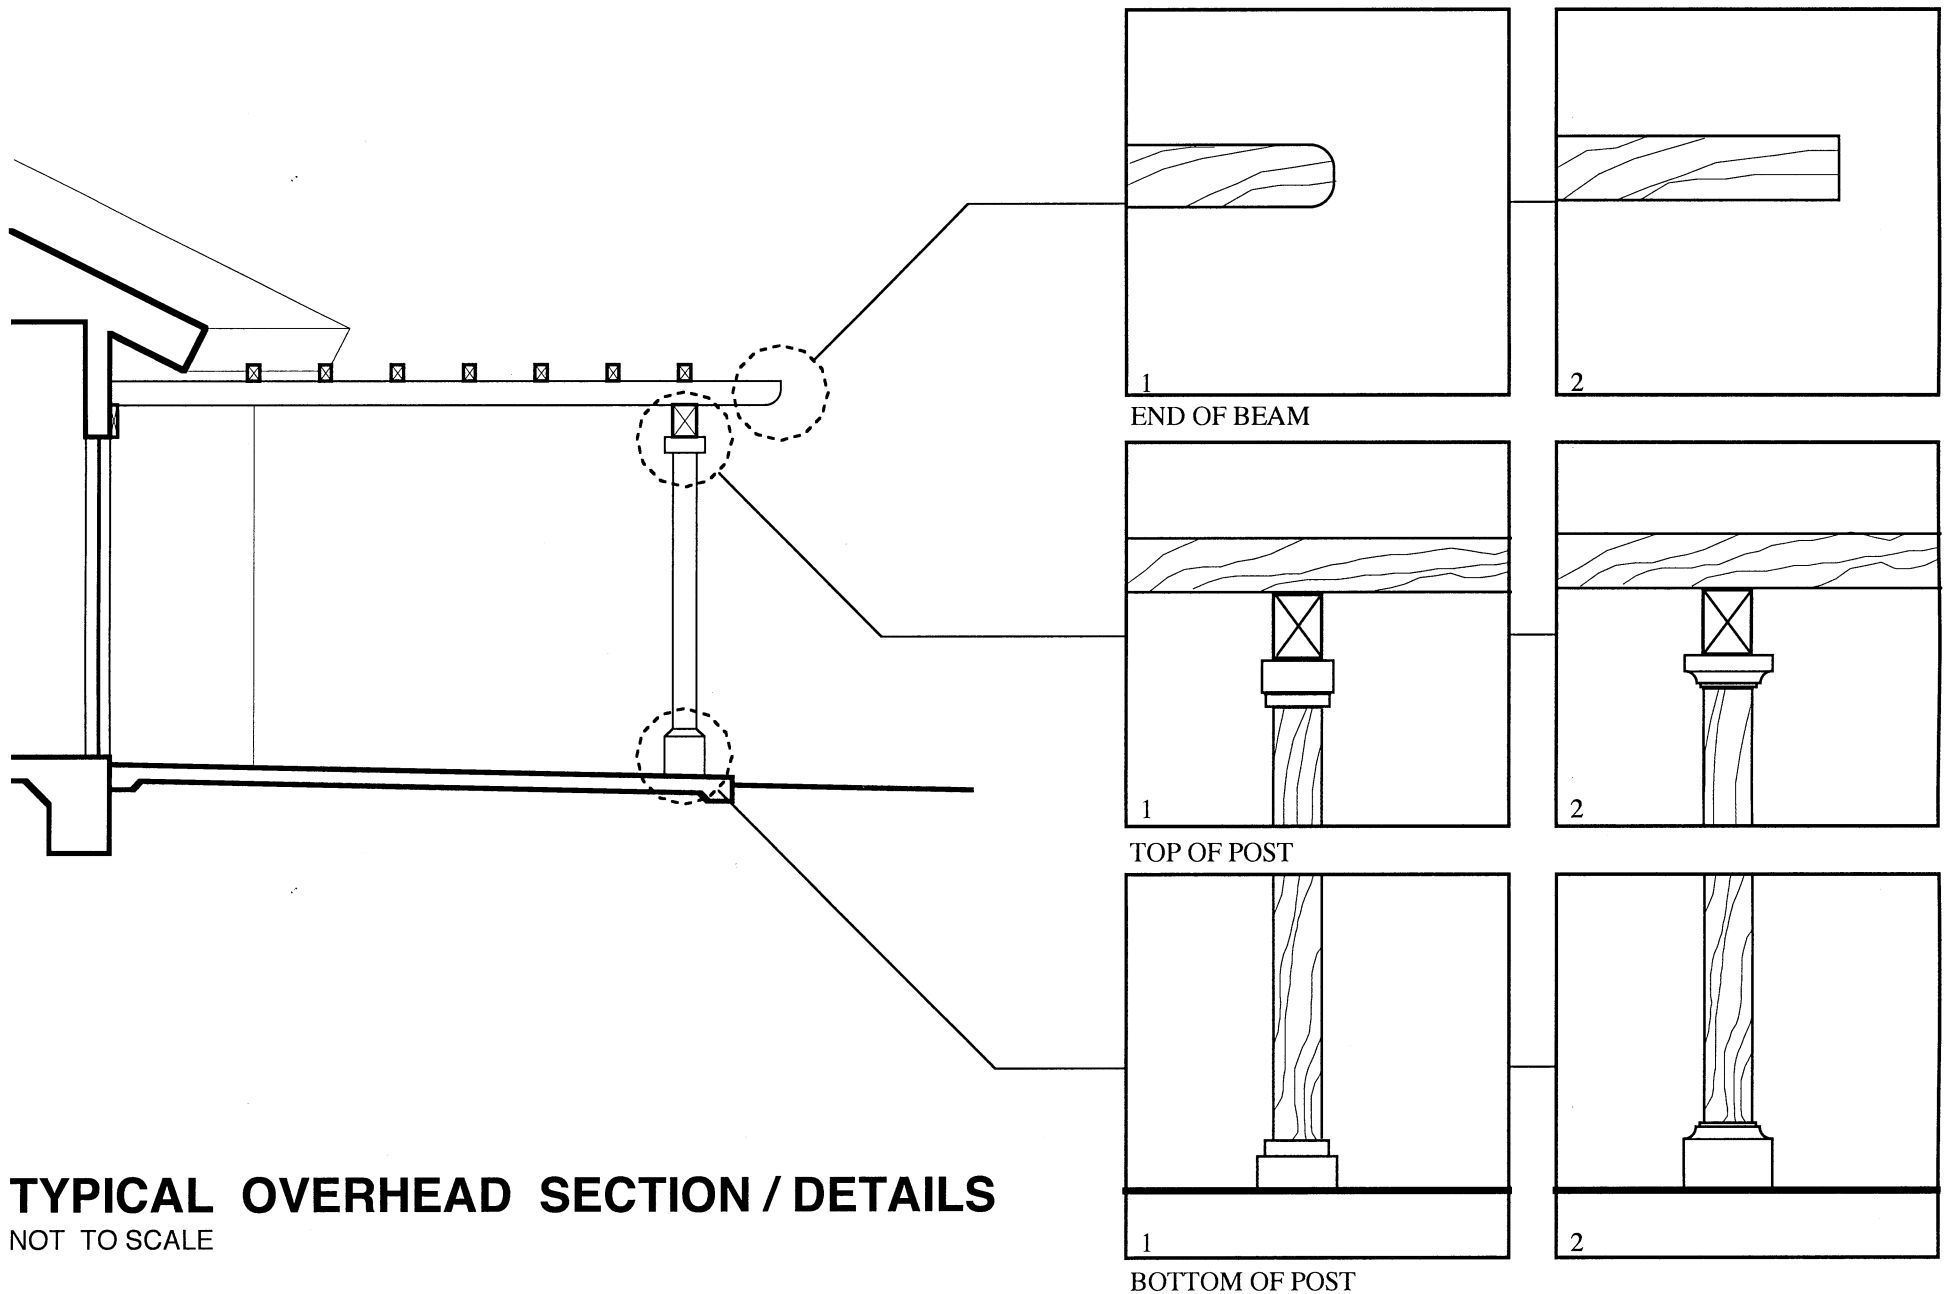

TYPICAL OVERHEAD SECTION / DETAILS
NOT TO SCALE

1
2
1
2
1
2

END OF BEAM

TOP OF POST

BOTTOM OF POST