


LADERA RANCH TRADITIONAL

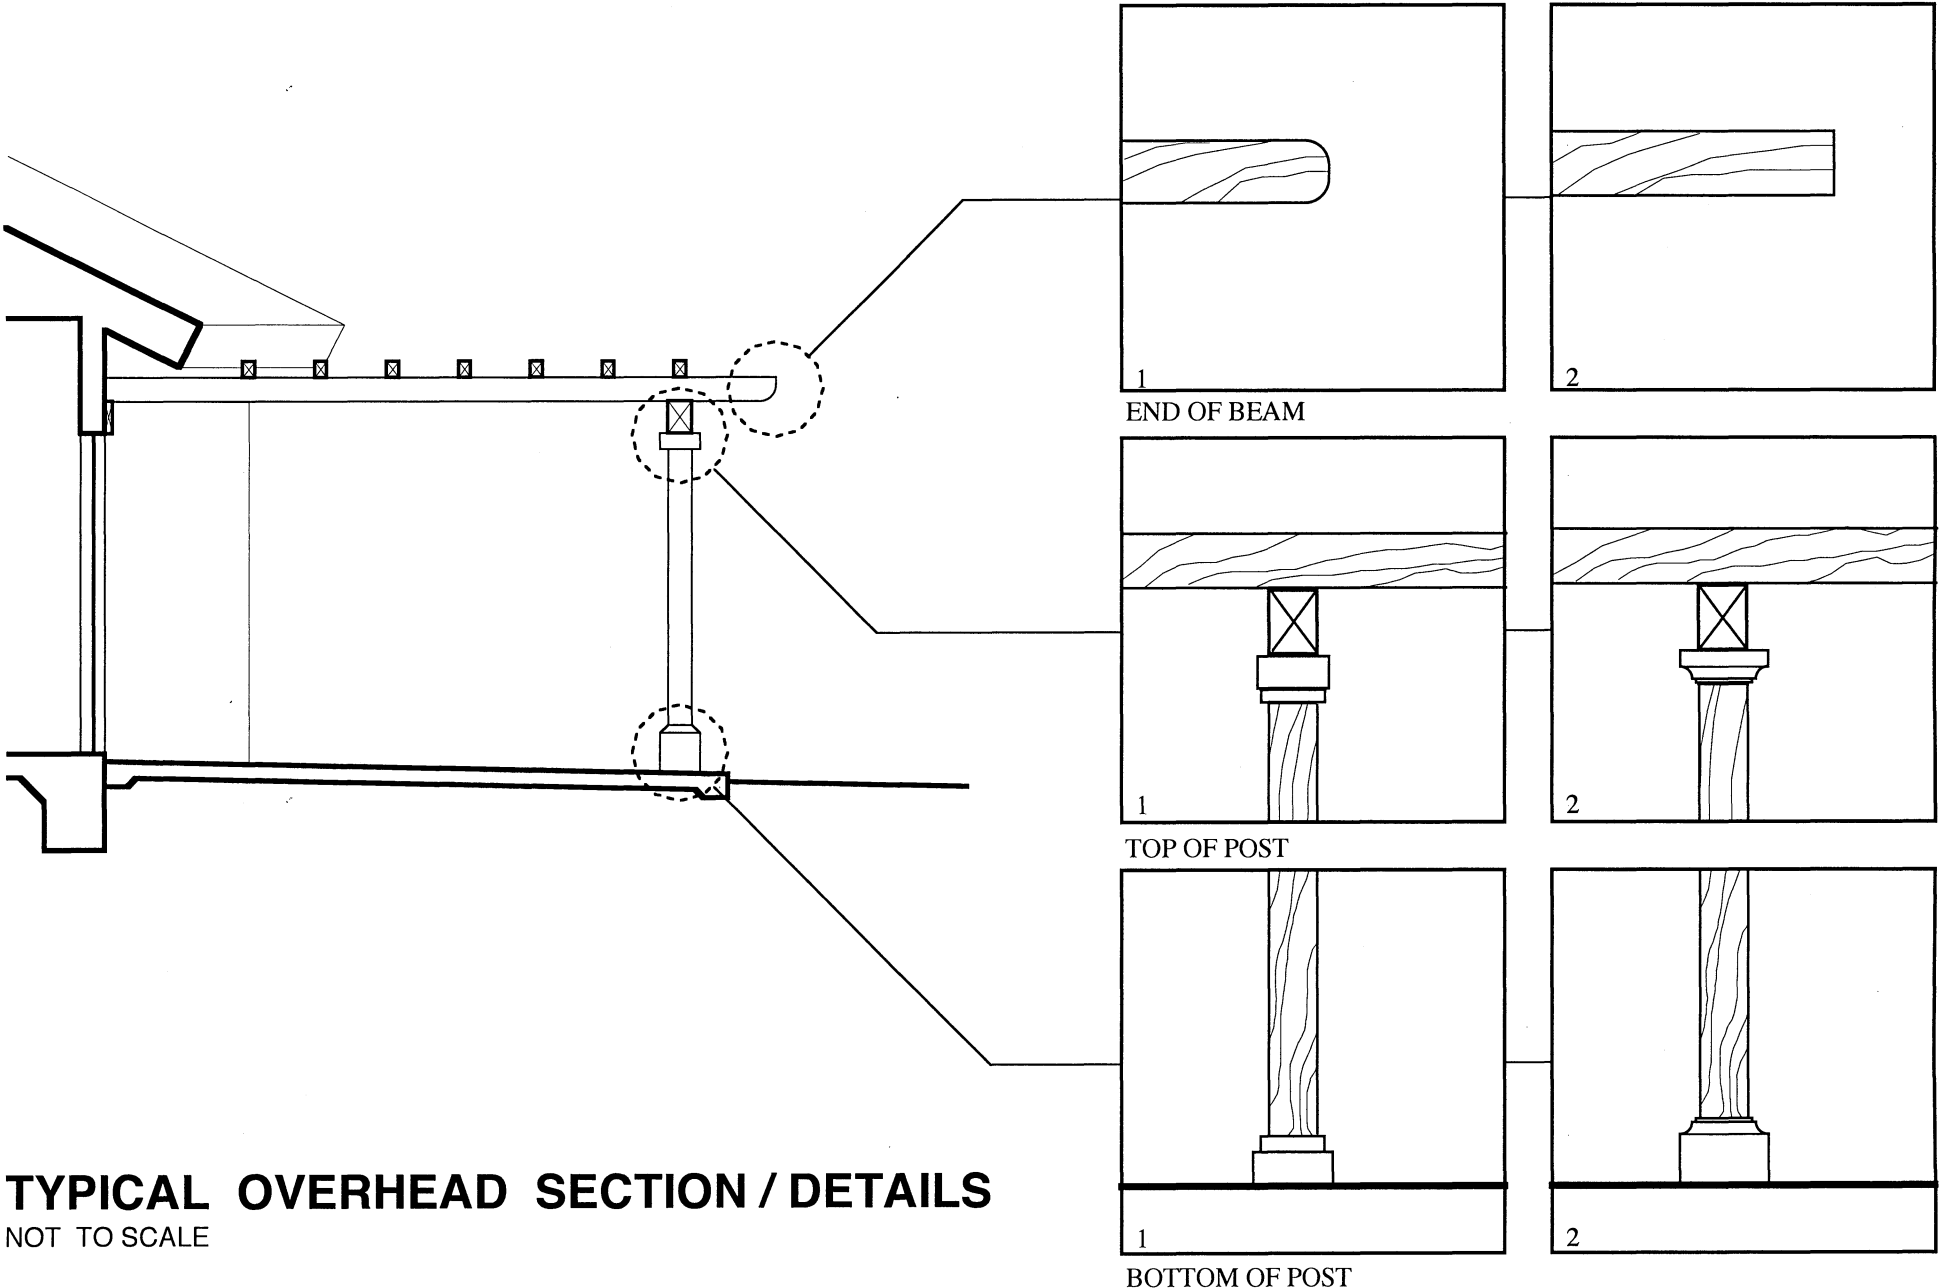

TYPICAL OVERHEAD SECTION / DETAILS
NOT TO SCALE

1
END OF BEAM

1
TOP OF POST

1
BOTTOM OF POST

2

2

2