


LADERA RANCH TRADITIONAL MONTEREY

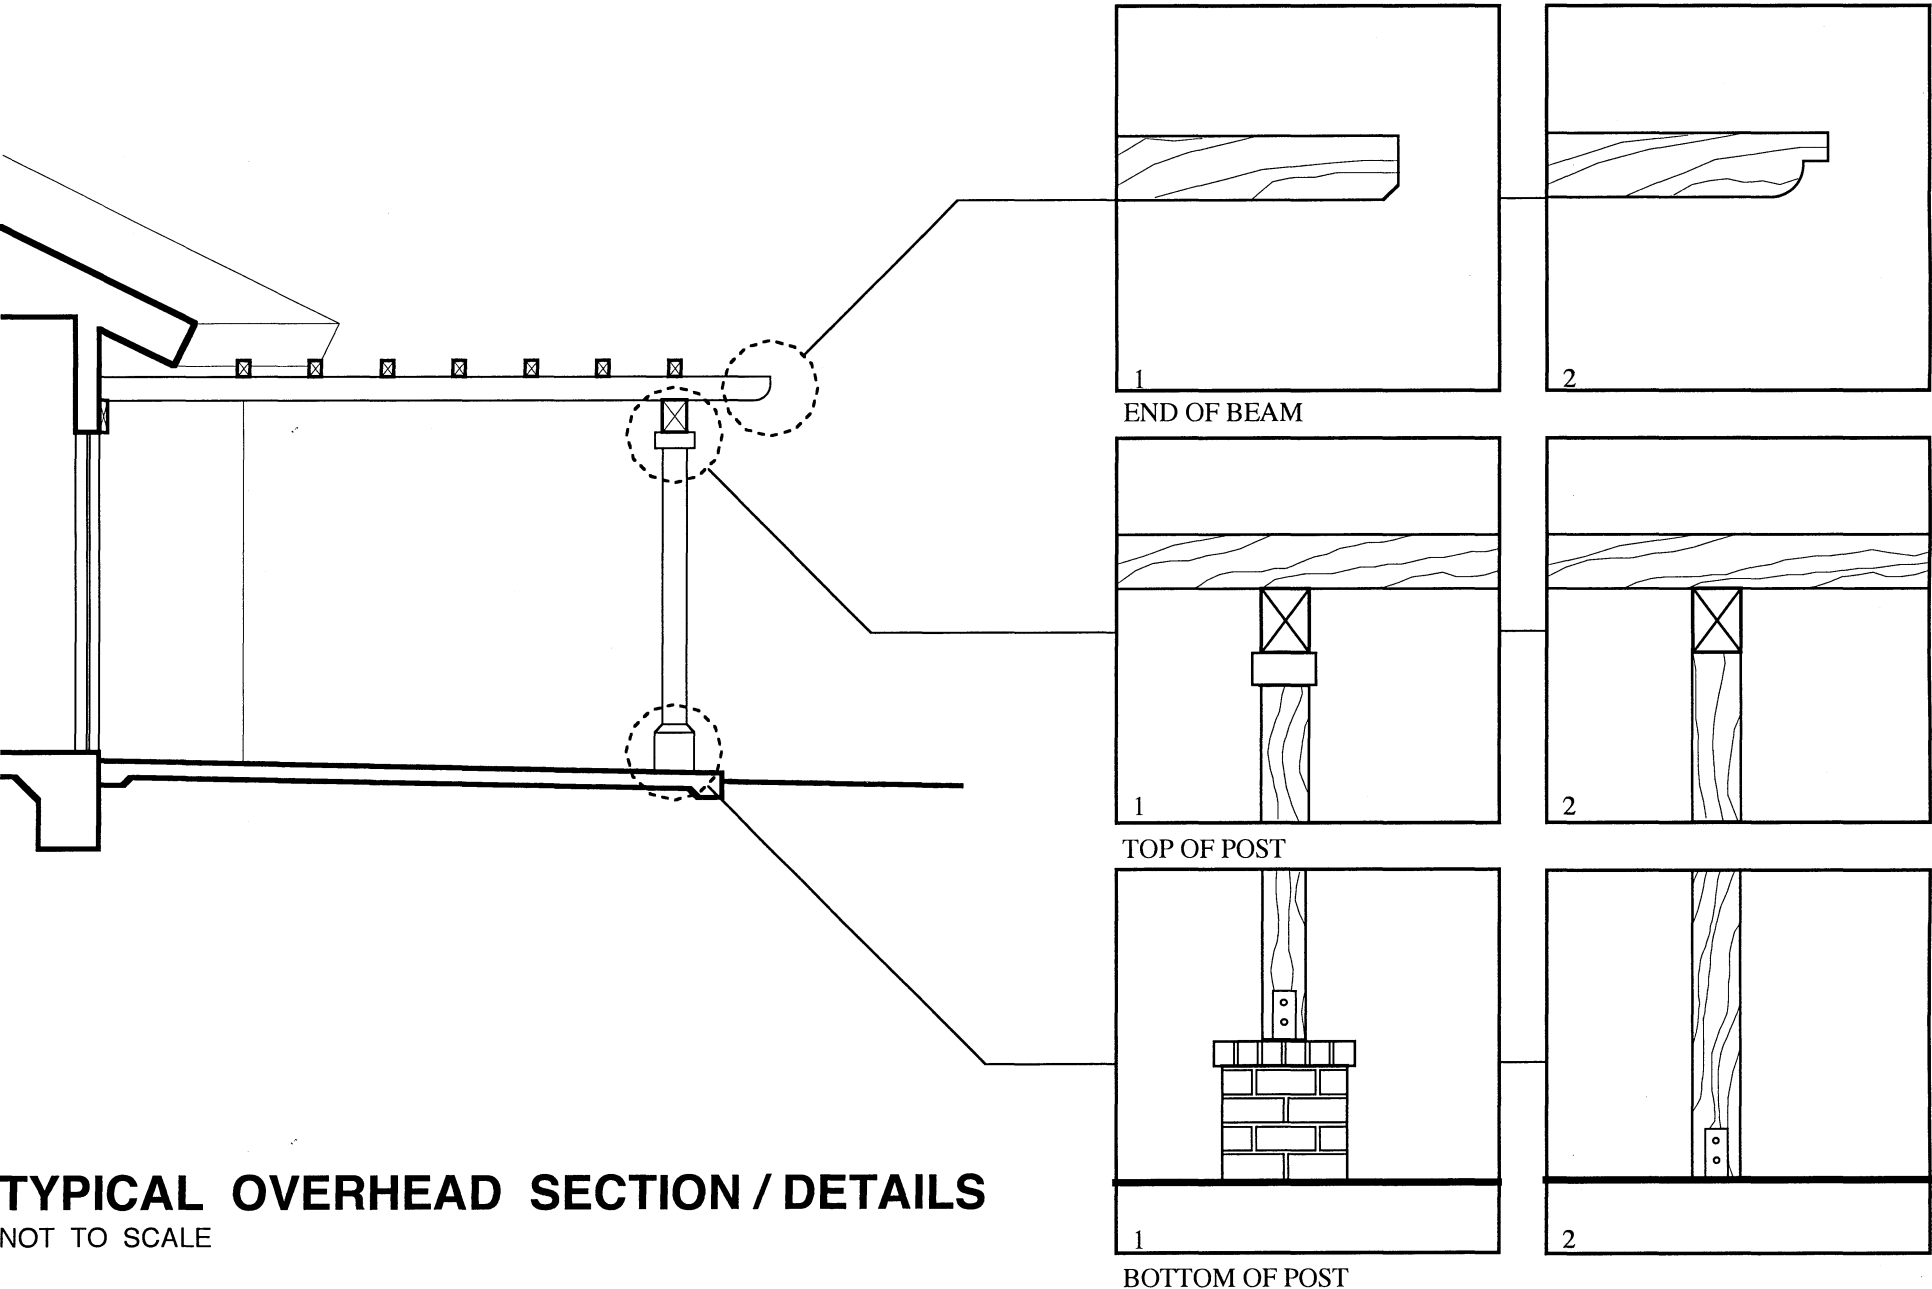

TYPICAL OVERHEAD SECTION / DETAILS
NOT TO SCALE

1
BOTTOM OF POST